


# Reynard's Pup



# Reynard's Pup

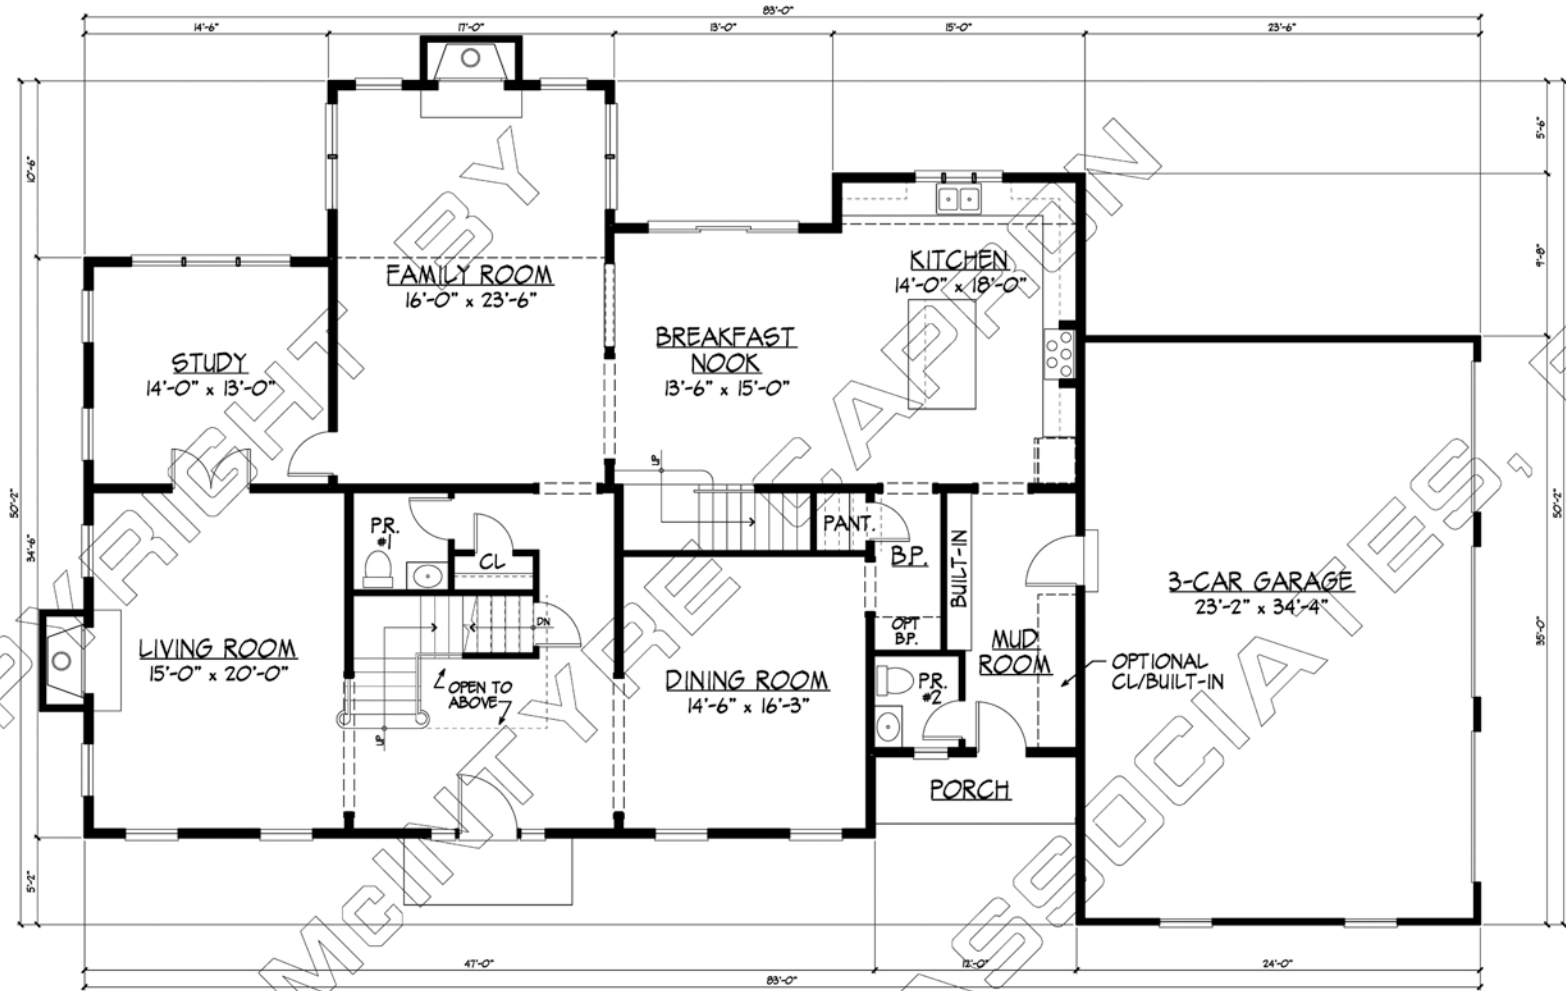


## FIRST FLOOR PLAN

SCALE: 1/4" = 1'-0"

### SQUARE FOOTAGE TOTALS

FIRST FLOOR	2,271.83 SQ. FT.
SECOND FLOOR	2,168.89 SQ. FT.
TOTAL	4,440.72 SQ. FT.

# Reynard's Pup

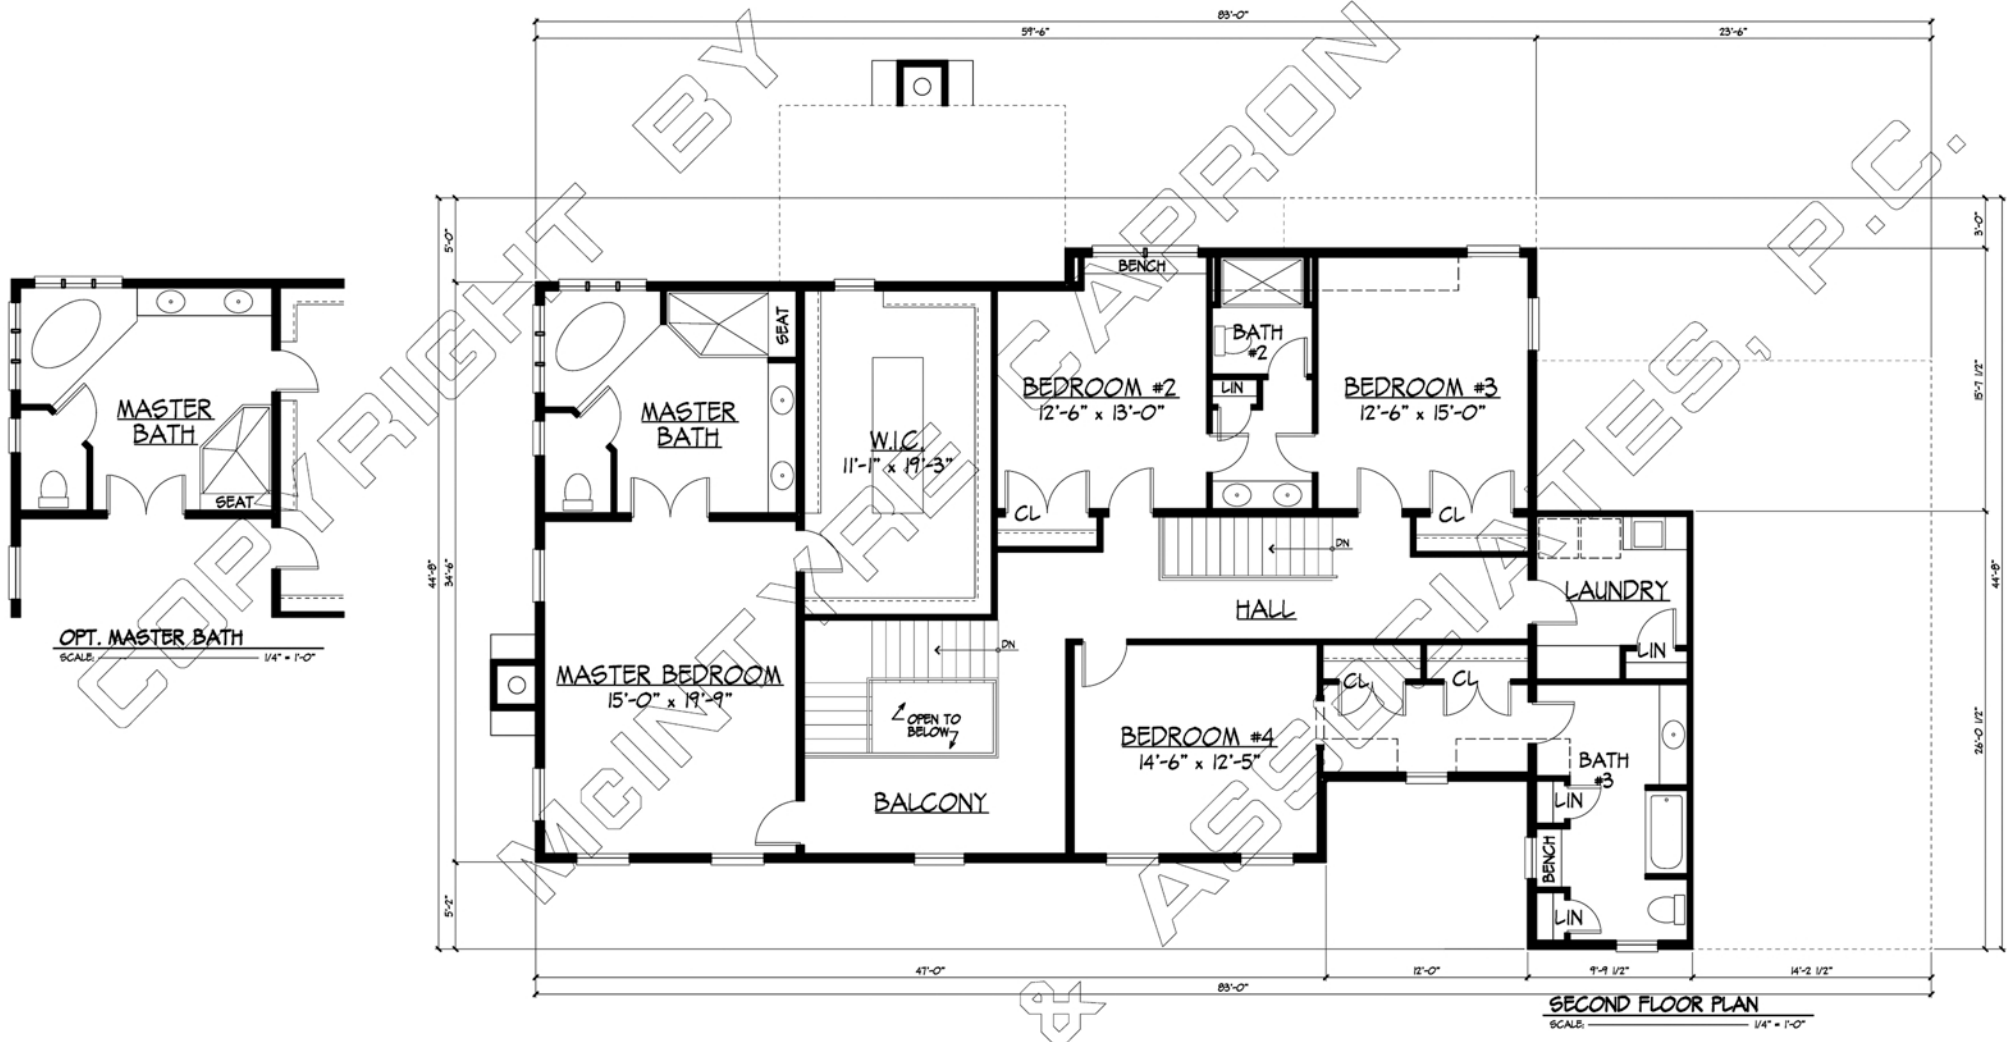

# Reynard's Pup

