


Vixen's Lair




Vixen's Lair

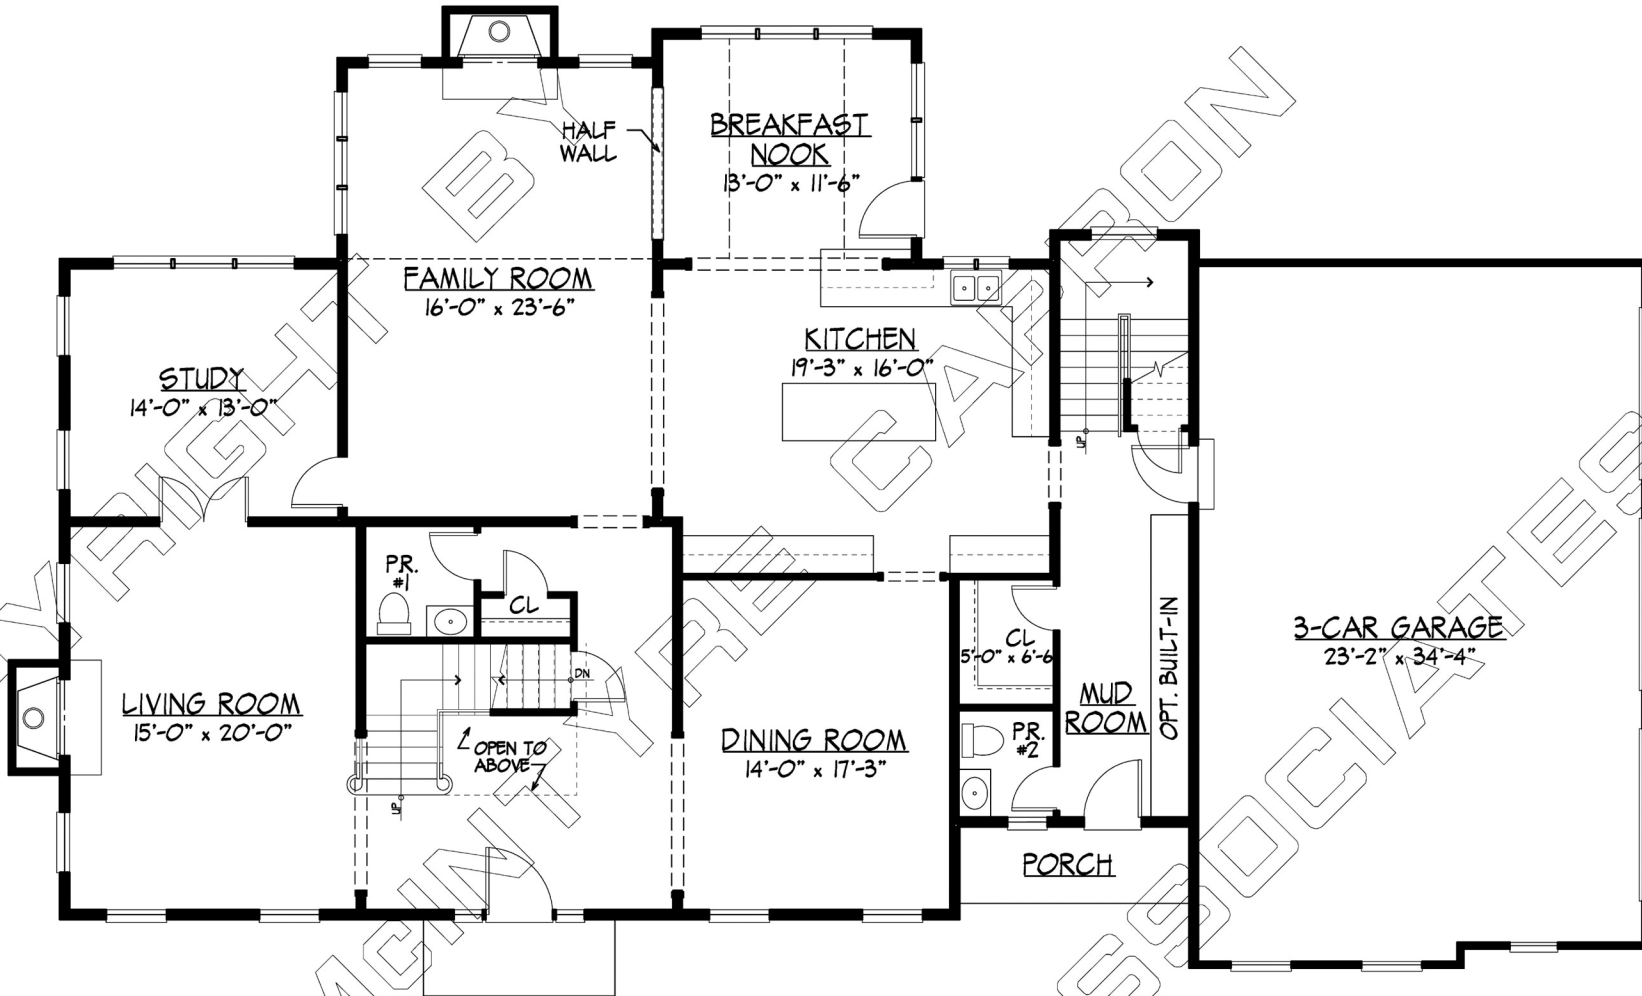

FIRST FLOOR PLAN

SCALE: 1/4" = 1'-0"

SQUARE FOOTAGE TOTALS	
FIRST FLOOR	2,345.00 SQ. FT.
SECOND FLOOR	2,215.72 SQ. FT.
TOTAL	4,560.72 SQ. FT.
OPT. GUEST SUITE	445.36 SQ. FT.

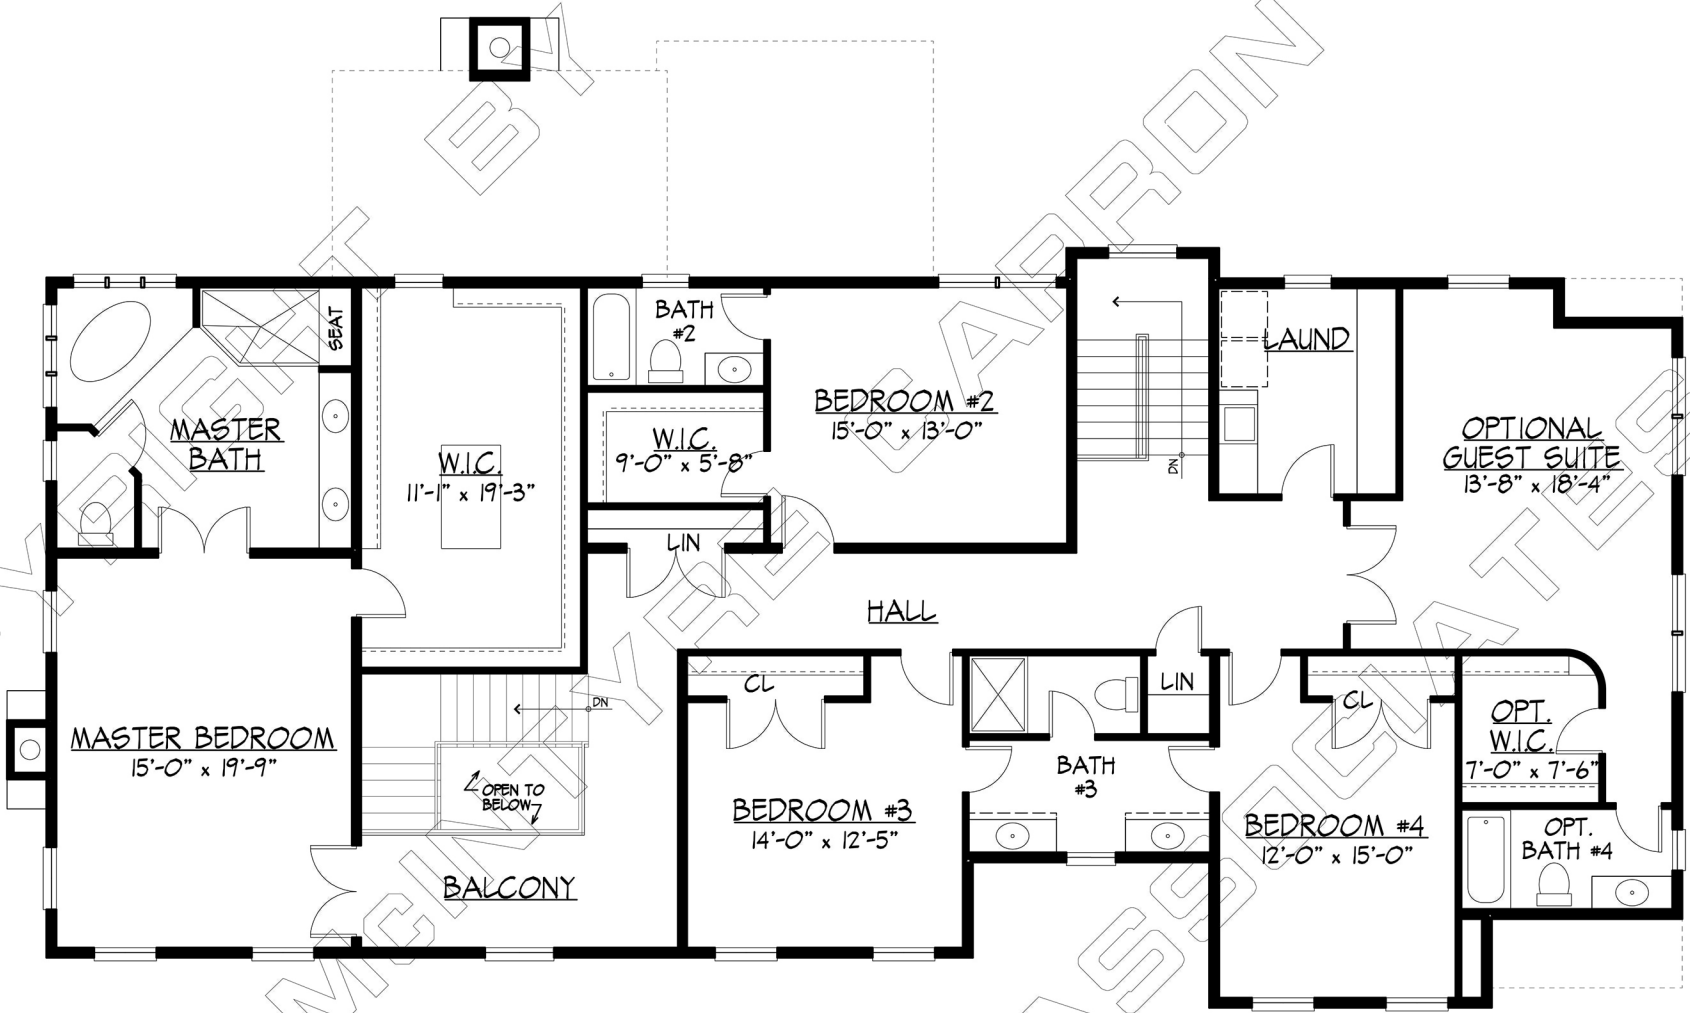

**SECOND FLOOR PLAN
W/ OPTIONAL GUEST SUITE**
SCALE: 1/4" = 1'-0"